


- * MAIN ENTRANCE
- ** SHIPPING/RECEIVING
- *** FRONT OFFICES
- **** ACCESS GATE NOT OPEN

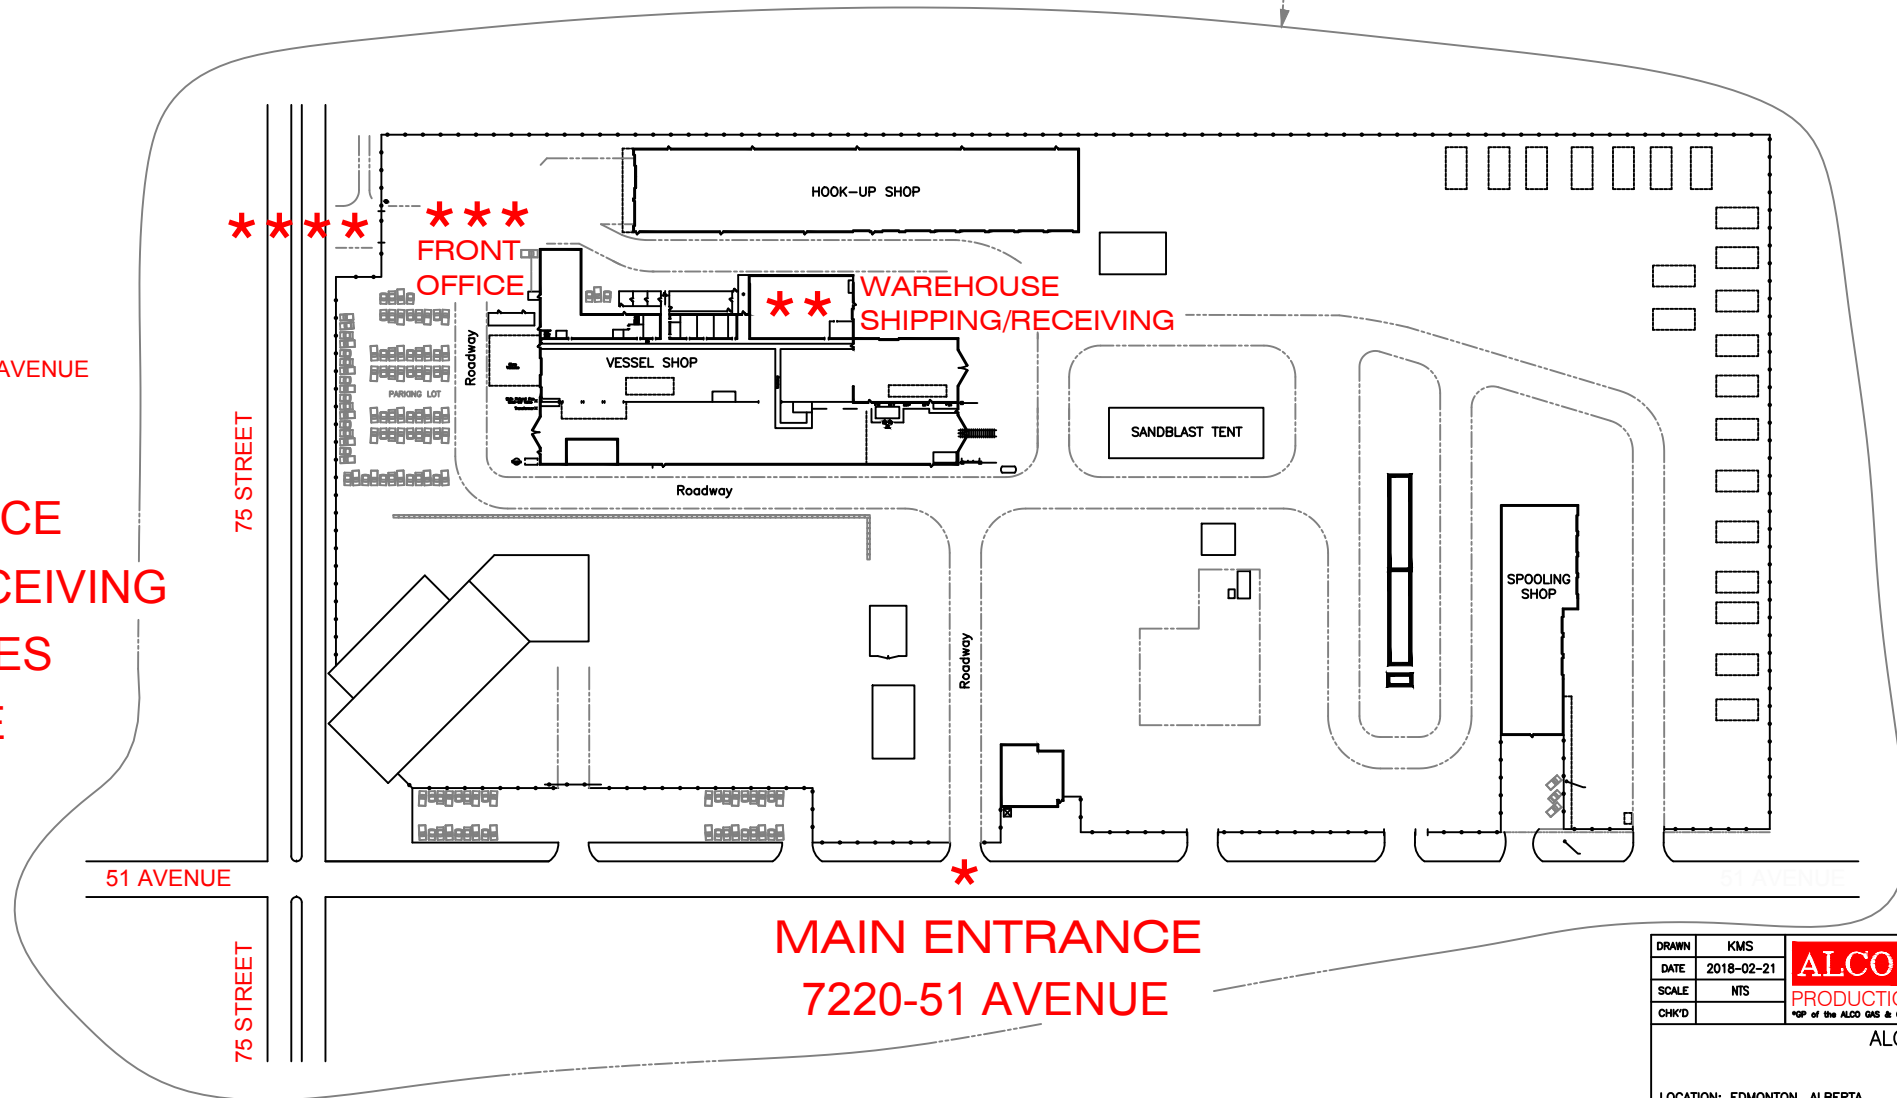

DRAWN	KMS	ALCO GAS & OIL PRODUCTION EQUIPMENT LTD.	<small>The information contained herein is the confidential property of Alco Gas and Oil Production Equipment Ltd., and is not for publication. The information is based on the understanding that no part thereof shall be copied or communicated to a third party without authorization in writing from Alco Gas and Oil Production Equipment Ltd.</small>
DATE	2018-02-21		
SCALE	NTS	ALCO PLANT LAYOUT MAP TO ALCO	
CHK'D		LOCATION: EDMONTON, ALBERTA	
CUSTOMER: ALCO GAS & OIL PRODUCTION EQUIPMENT LTD.		DWG/SHOP ORDER: A-22396 (MAP to ALCO)	
		REV.	